


R O A D

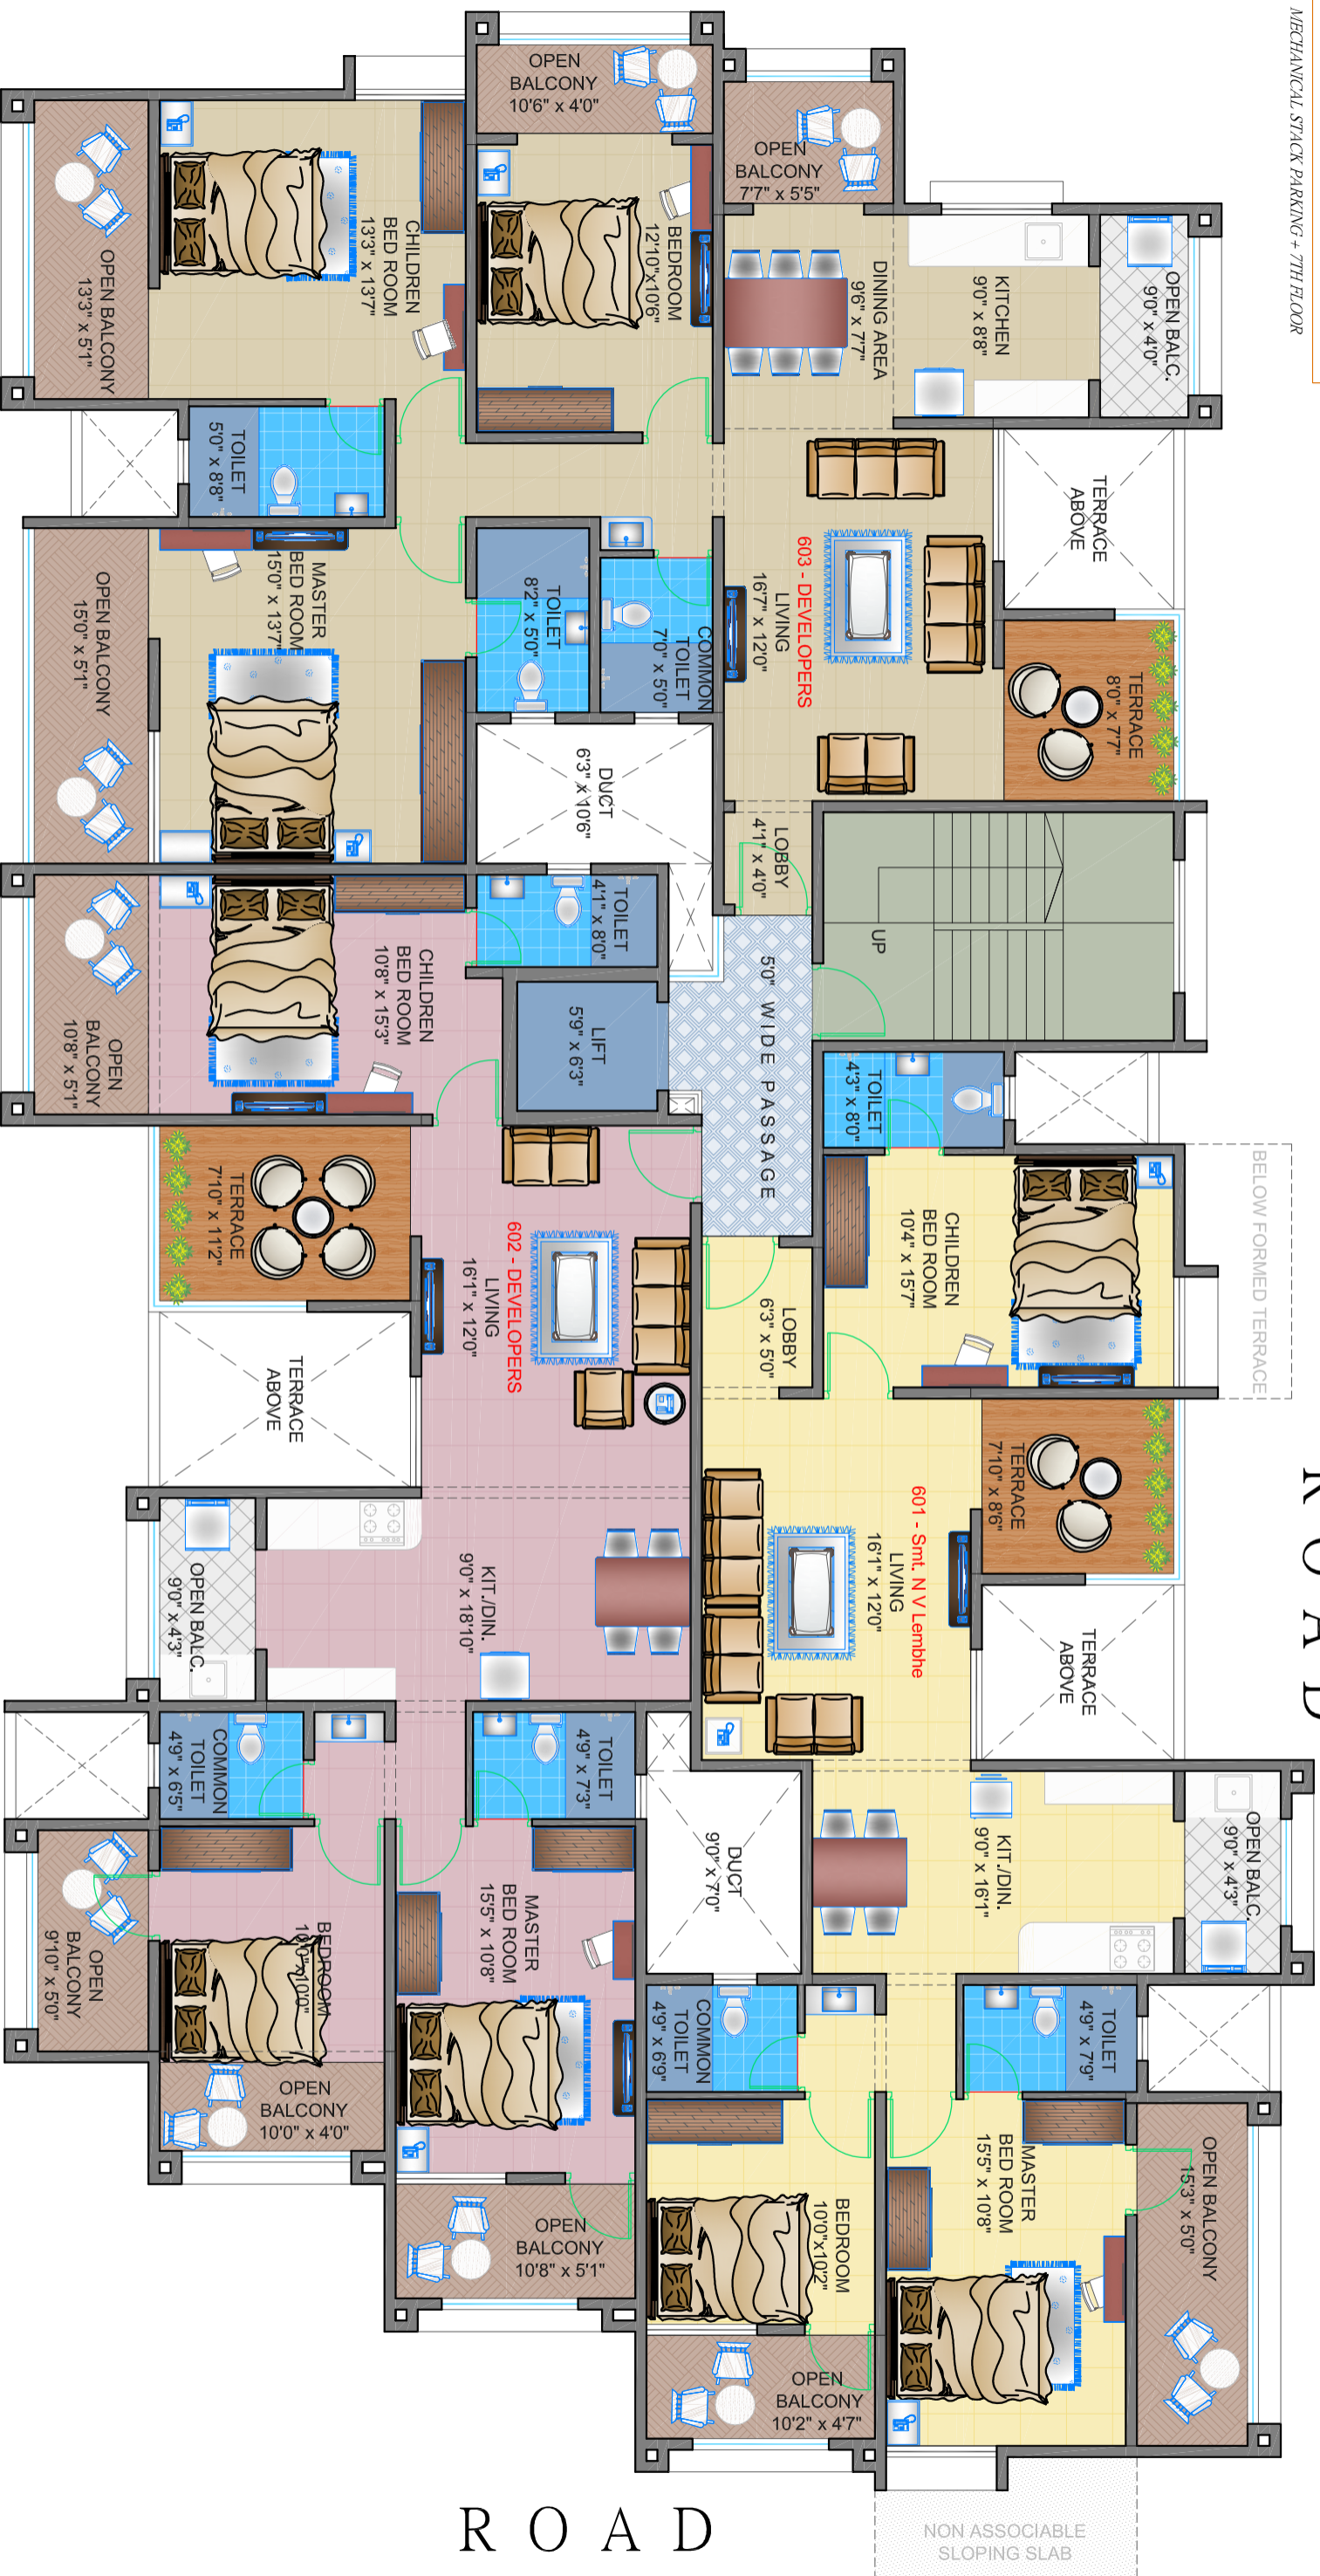


R O A D

6TH FLOOR SALEABLE AREA STATEMENT (IN SQ.FT.)

FLAT NO. & OWNER NAME	FLAT CARPET	OPEN BALCONY CARPET	TERRACE CARPET	TOTAL FLAT CARPET	OWNER SIGNATURE
601 - Smt. N V Lembhe	950	160	67	1177	
602 - DEVELOPERS	945	234	87	1266	
603 - DEVELOPERS	1090	261	60	1411	

DATE : 29 / 03 / 19

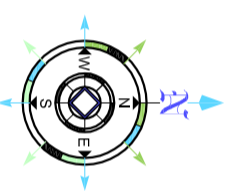

OWNER NAME / PAH NAME & PROJECT ADDRESS :

PROPOSED RESIDENTIAL BUILDING ON SURVEY NO. 26,
PLOT NO. 92, C.T.S. NO. 520, SADASHANTI SOCIETY,
AT - DAHANUKAR COLONY, KOTHRUD, PUNE.
FOR M/S : KAMAKSHIE CONSTRUCTION.

SIXTH FLOOR PLAN

JOB NO.	DWG. NO.	SCALE	DRAWING BY	CHECKED BY	REVISION
XXX	XXX	N.T.S.	ASHWAYA		14

