


R O A D

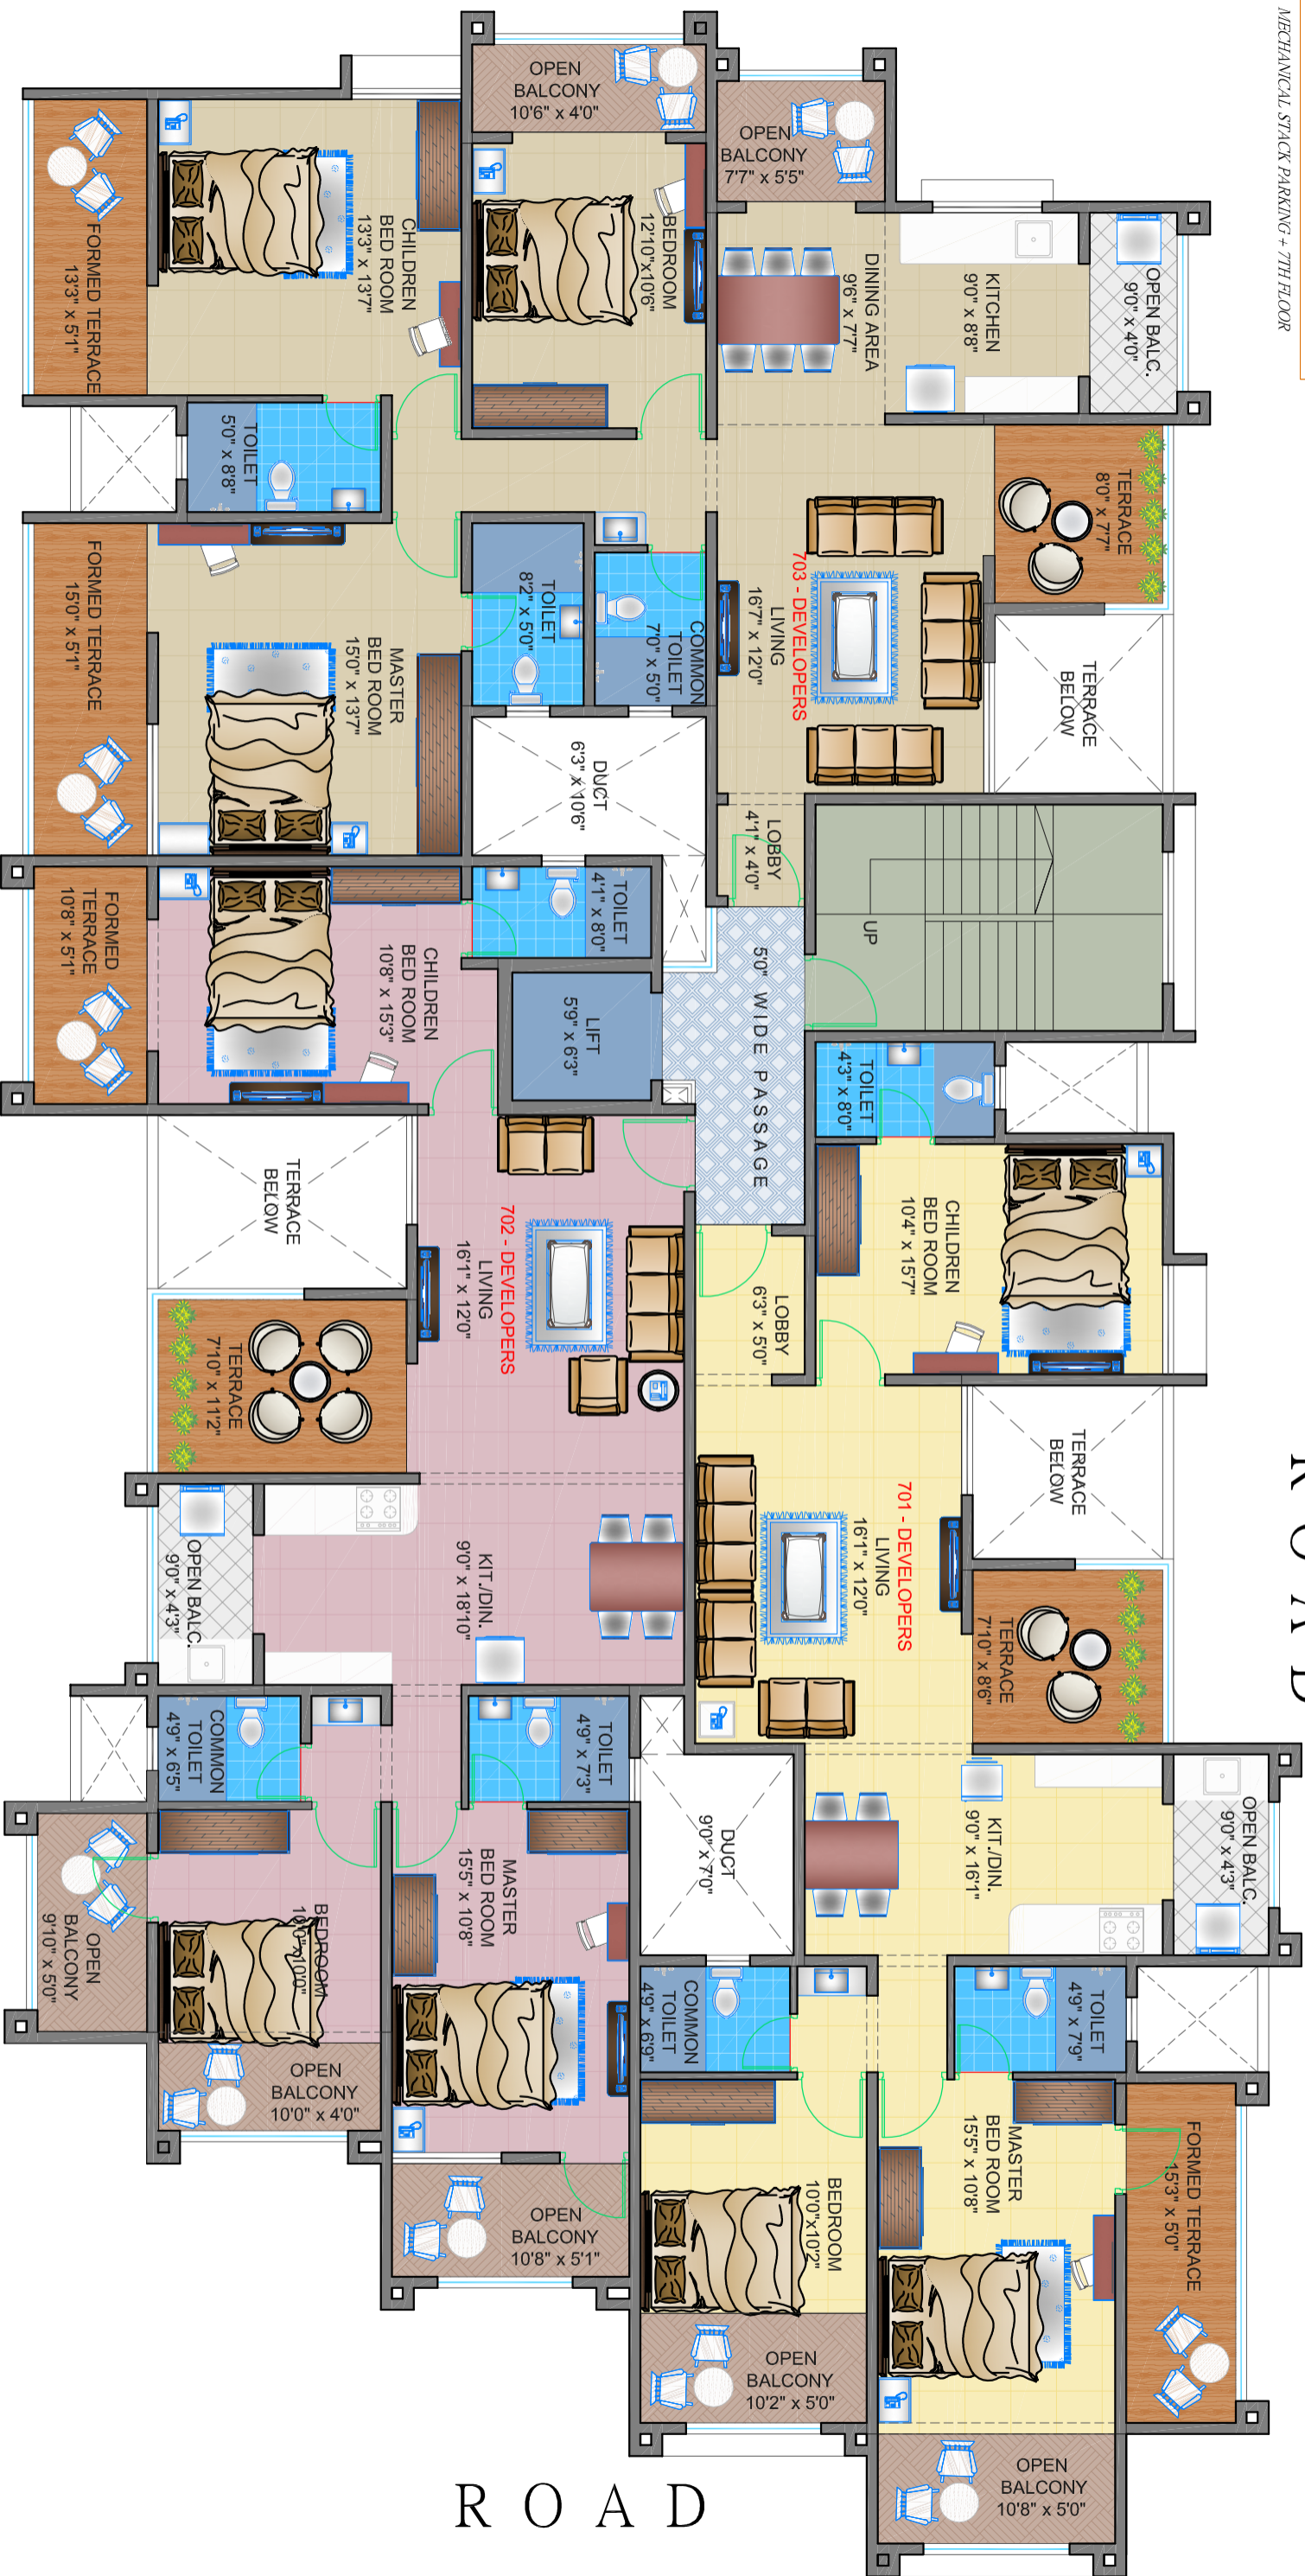


R O A D

7TH FLOOR SALEABLE AREA STATEMENT (IN SQ.FT.)

FLAT NO. & OWNER NAME	FLAT CARPET	OPEN BALCONY CARPET	TERRACE CARPET	TOTAL FLAT CARPET	OWNER SIGNATURE
701 - DEVELOPERS	961	141	141	1243	
702 - DEVELOPERS	942	180	141	1263	
703 - DEVELOPERS	1090	261	60	1411	

DATE : 29 / 03 / 19

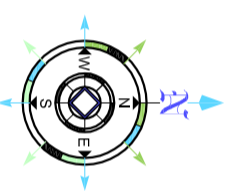

OWNER NAME / PAH NAME & PROJECT ADDRESS :

PROPOSED RESIDENTIAL BUILDING ON SURVEY NO. 26, PLOT NO. 92, C.T.S. NO. 520, SADASHANTI SOCIETY, AT - DAHANUKAR COLONY, KOTHRUD, PUNE.
FOR M/S : KAMAKSHIE CONSTRUCTION.

SEVENTH FLOOR PLAN

JOB NO.	DWG. NO.	SCALE	DRAWING BY	CHECKED BY	REVISION
XXX	XXX		ASHWAYA		14

